



\* REFER TO DESIGN DETAILS: ALLAN BLOCK TYPICAL REINFORCED WALL APPLICATION FOR ALL OTHER NOTES, DETAILS AND SPECIFICATIONS.

\*\* EACH PLANTER STEP BACK MUST BE CONSIDERED AS A NEW BASE COURSE. THE ENTIRE AREA BELOW EACH PLANTER COURSE MUST BE COMPACTED TO A MINIMUM OF 95% STANDARD PROCTOR TO MINIMIZE POTENTIAL SETTLEMENT.

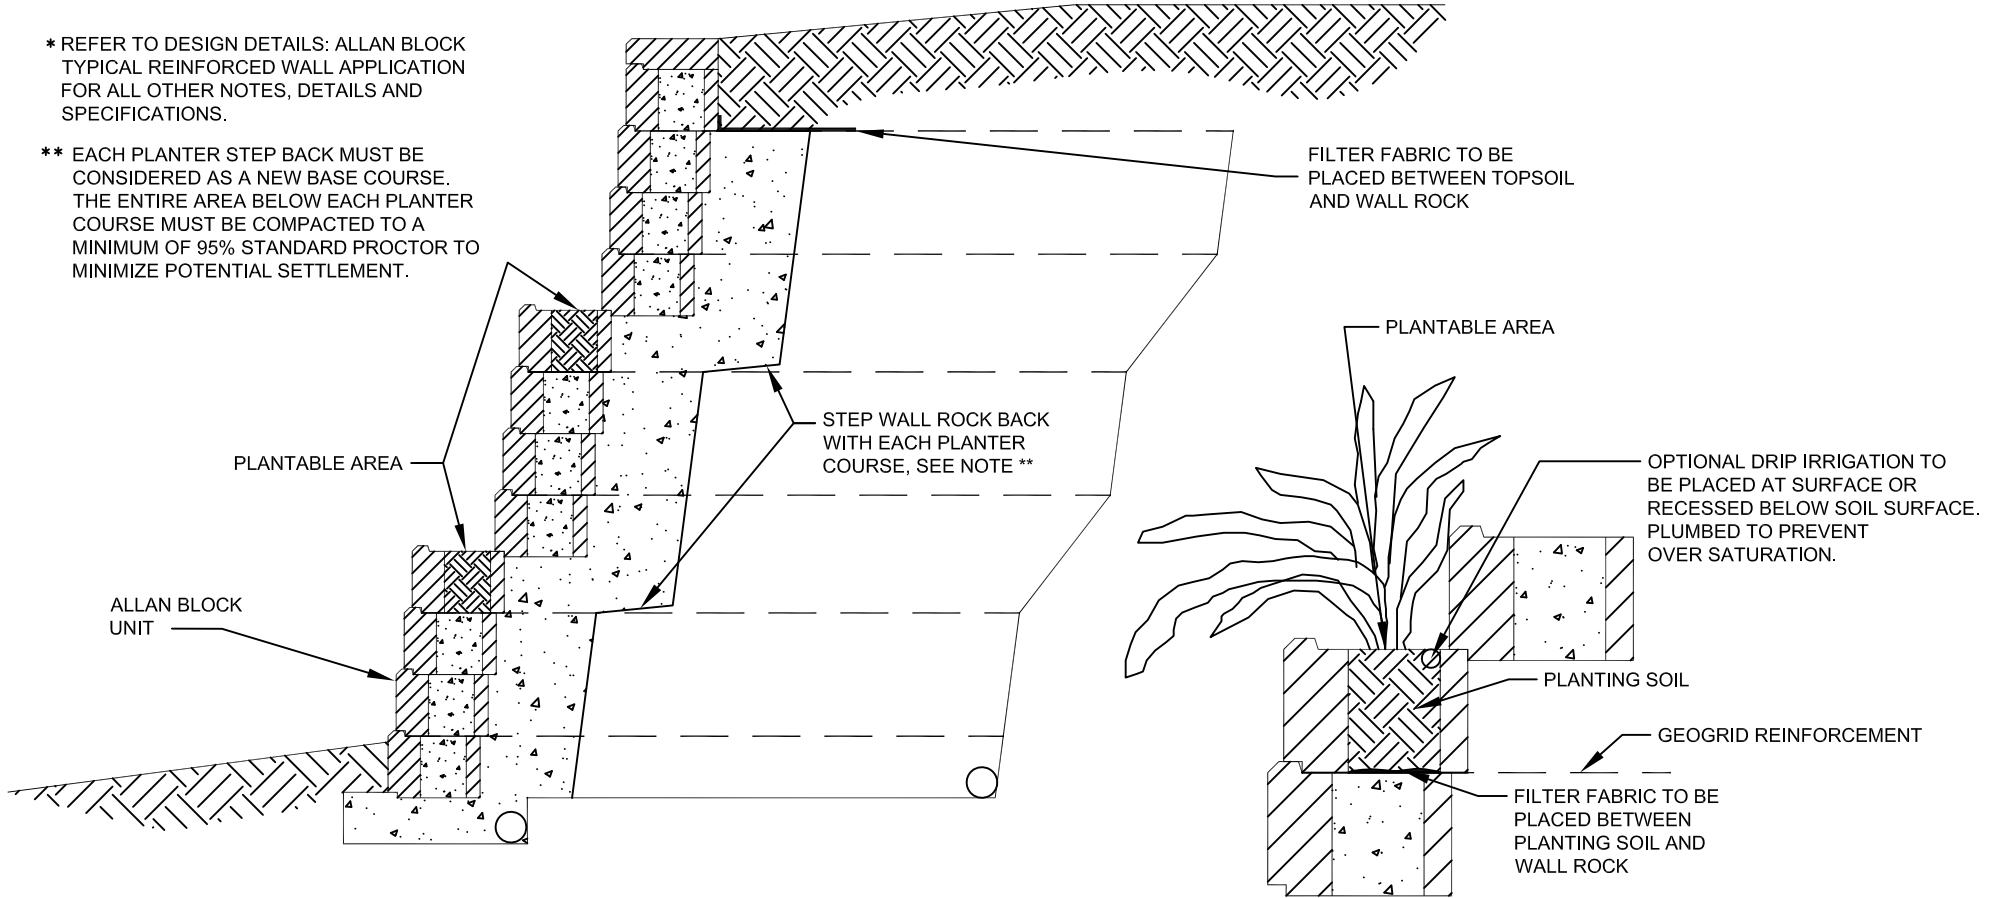

DETAIL AT EACH PLANTER

Designed By:	Title:	<b>PLANTABLE WALL SECTION</b>		Date:
Checked By:		<p>The purpose of this drawing is for preliminary design only. This drawing should not be used for final design or construction without the certification of a professional engineer registered in the state in which the wall will be built. The accuracy and use of details contained in this document are the sole responsibility of the user. The user must verify each detail for accuracy as they pertain to their particular project.</p> <p>© 2005 Allan Block</p>		Project No:
Scale: NOT TO SCALE				Drawing No: